


LOWRY

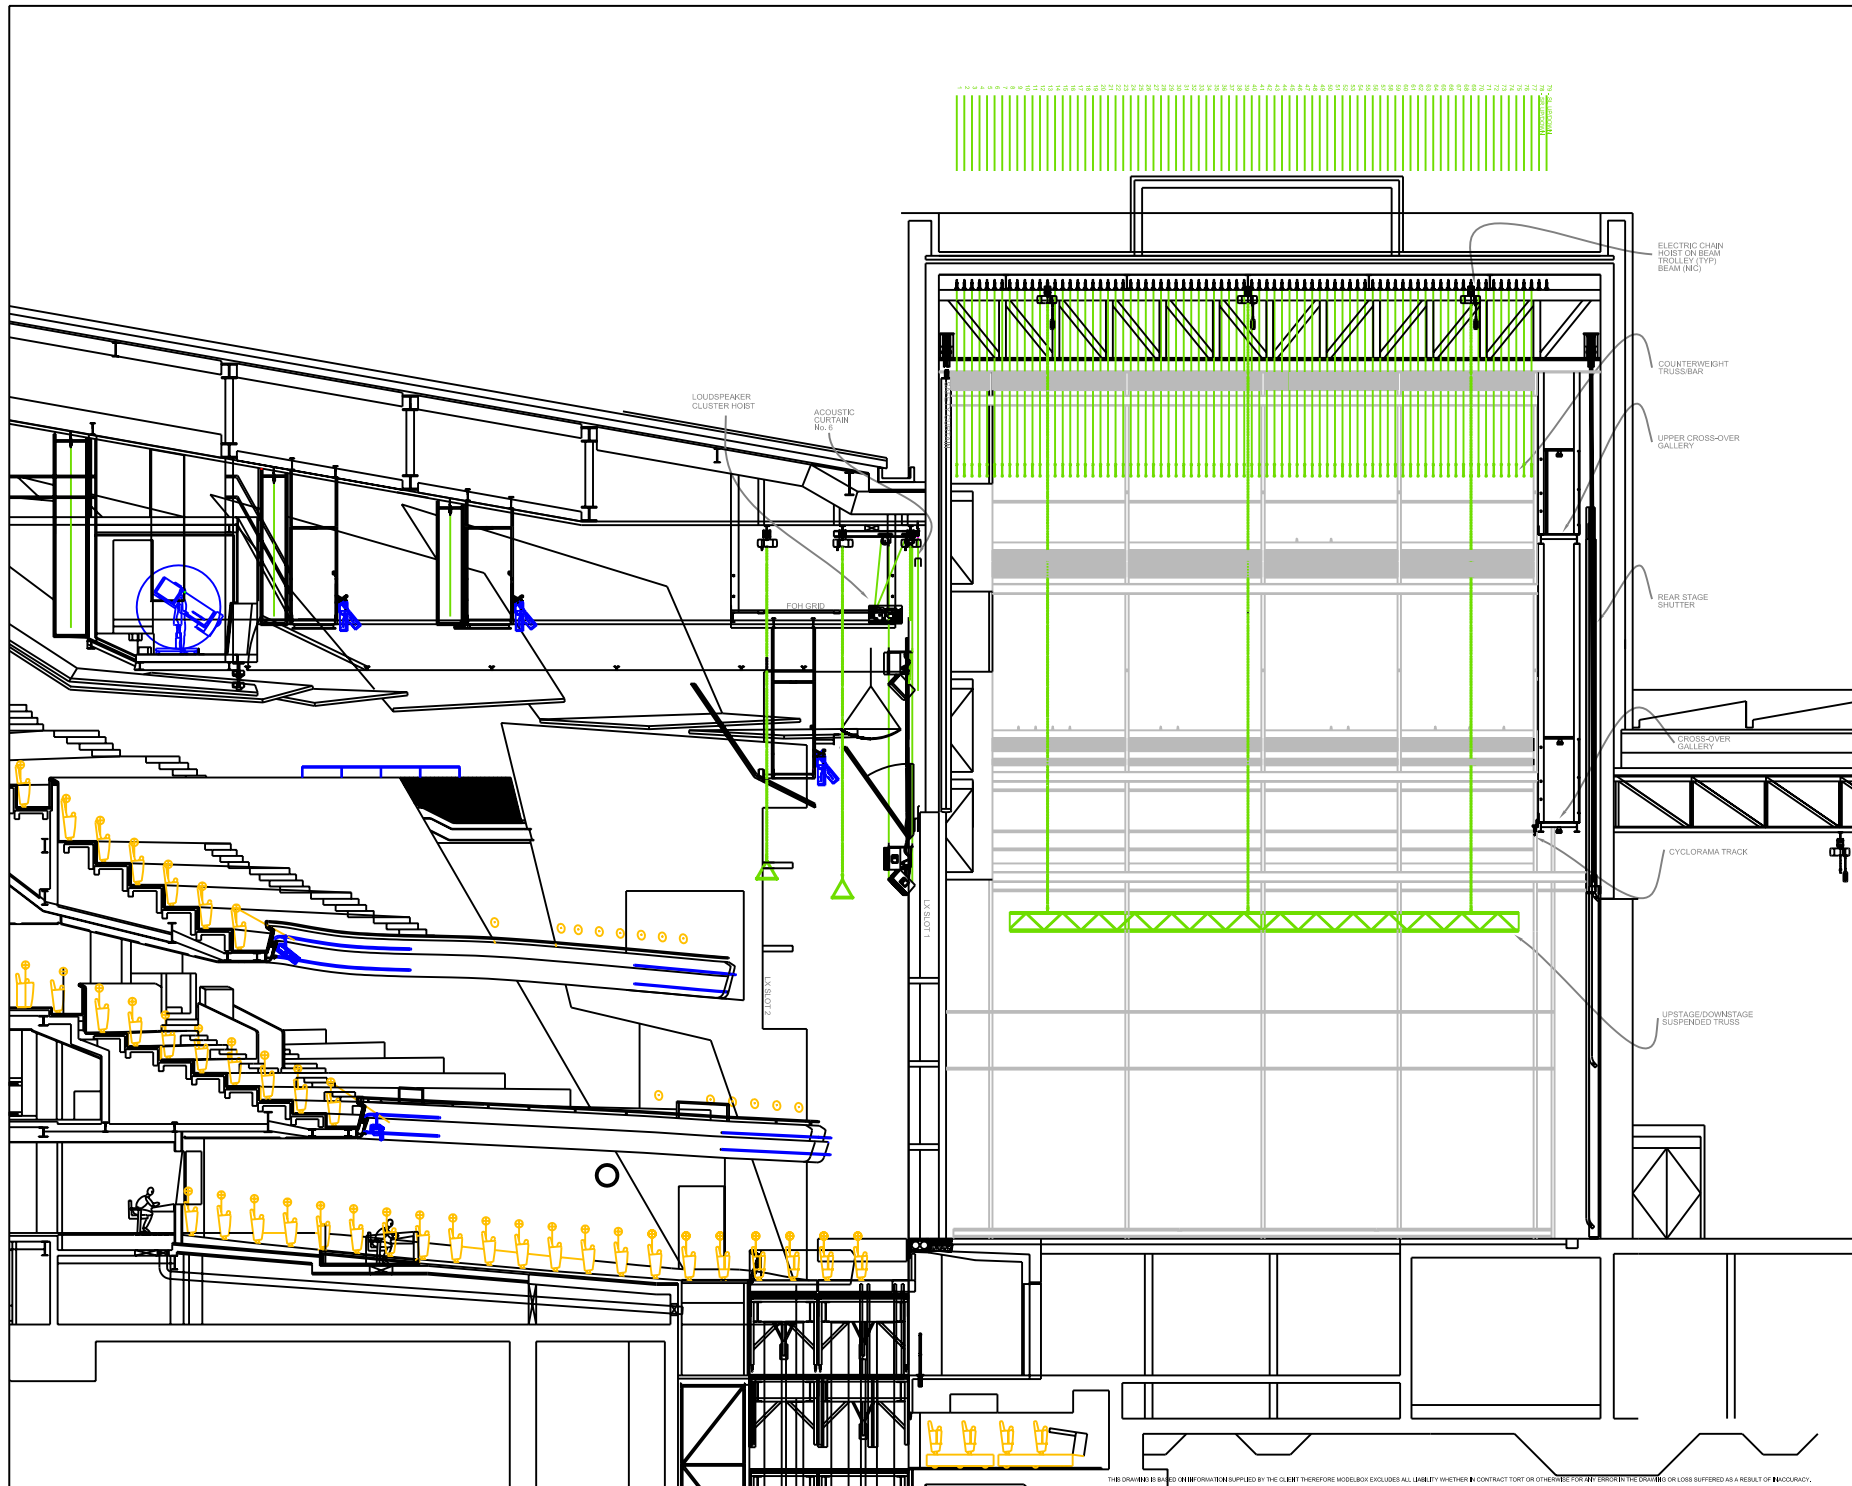

The Lowry

Pier 8
Salford Quays
Manchester
M5 2AZ

Administration
Telephone
0161 876 2020
Facsimile
0161 876 2021

Email
info@thelowry.com

Bookings and Information
Telephone
0161 876 2000

Facsimile
0161 876 2001
Minicom
0161 876 2002

Web site
www.thelowry.com

CLIENT	
PRODUCTION	
DIRECTED BY	
DESIGNED BY	
LIGHTING BY	
VENUES	LYRIC THEATRE, THE LOWRY
DETAIL	

SCALE	1:200	DATE	
DRAWING No.			
DRAWN BY			