


THIS COMPUTER DRAWING IS BASED ON DRAWINGS NOT PREPARED BY MODELBOX. MODELBOX DOES NOT ACCEPT ANY LIABILITY FOR DIRECT OR CONSEQUENTIAL LOSS OR DAMAGE ARISING FROM ERRORS OR INACCURACIES IN THIS COMPUTER DRAWING, HOWEVER CAUSED AND WHETHER THE RESULT OF NEGLIGENCE OF MODELBOX, ITS SERVANTS OR AGENTS. USERS INTENDING TO RELY ON THIS COMPUTER DRAWING SHOULD INDEPENDENTLY CHECK THE ACCURACY THEREOF.

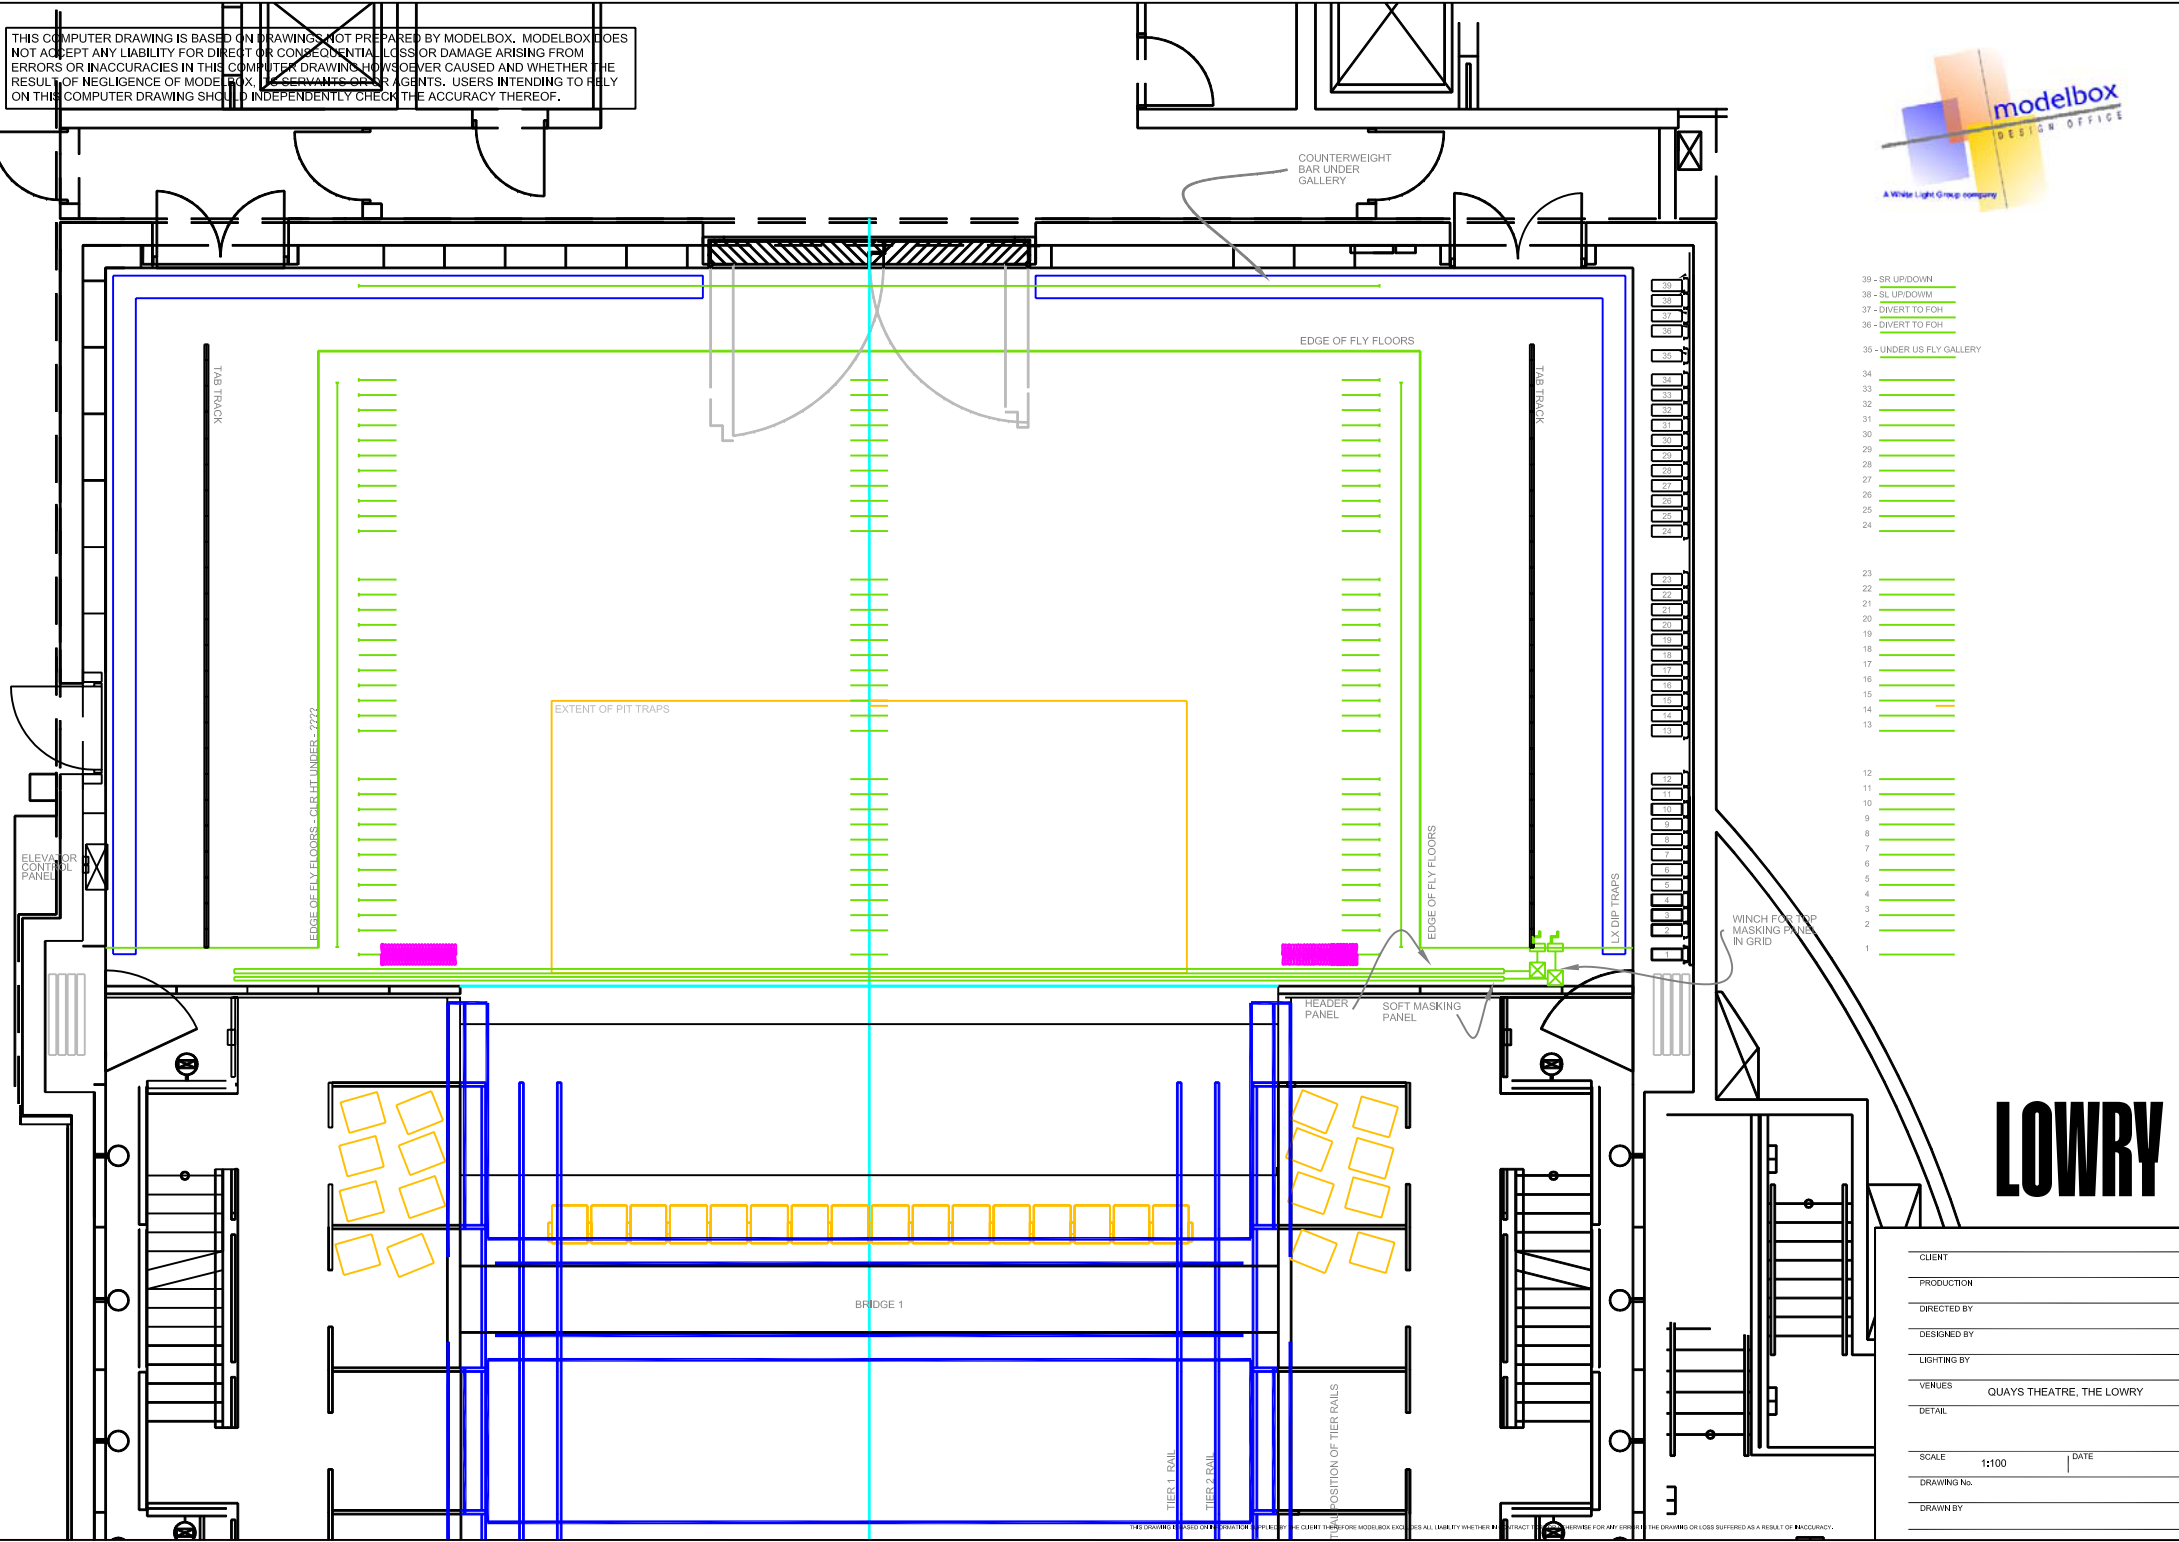

- 39 - SR UP/DOWN
- 38 - SL UP/DOWN
- 37 - DIVERT TO FOH
- 36 - DIVERT TO FOH
- 35 - UNDER US FLY GALLERY
- 34
- 33
- 32
- 31
- 30
- 29
- 28
- 27
- 26
- 25
- 24
- 23
- 22
- 21
- 20
- 19
- 18
- 17
- 16
- 15
- 14
- 13
- 12
- 11
- 10
- 9
- 8
- 7
- 6
- 5
- 4
- 3
- 2
- 1

# LOWRY

CLIENT	
PRODUCTION	
DIRECTED BY	
DESIGNED BY	
LIGHTING BY	
VENUES	QUAYS THEATRE, THE LOWRY
DETAIL	
SCALE	1:100
DATE	
DRAWING No.	
DRAWN BY	

THIS DRAWING IS THE PROPERTY OF MODELBOX. IT IS TO BE USED ONLY FOR THE PROJECT AND VENUE SPECIFICALLY IDENTIFIED. MODELBOX ACCEPTS NO LIABILITY FOR ANY LOSS OR DAMAGE ARISING FROM THE USE OF THIS DRAWING OR FOR ANY INACCURACIES THEREIN.