


THIS COMPUTER DRAWING IS BASED ON DRAWINGS NOT PREPARED BY MODELBOX. MODELBOX DOES NOT ACCEPT ANY LIABILITY FOR DIRECT OR CONSEQUENTIAL LOSS OR DAMAGE ARISING FROM ERRORS OR INACCURACIES IN THIS COMPUTER DRAWING HOWSOEVER CAUSED AND WHETHER THE RESULT OF NEGLIGENCE OF MODELBOX, ITS SERVANTS OR OR AGENTS. USERS INTENDING TO RELY ON THIS COMPUTER DRAWING SHOULD INDEPENDENTLY CHECK THE ACCURACY THEREOF.

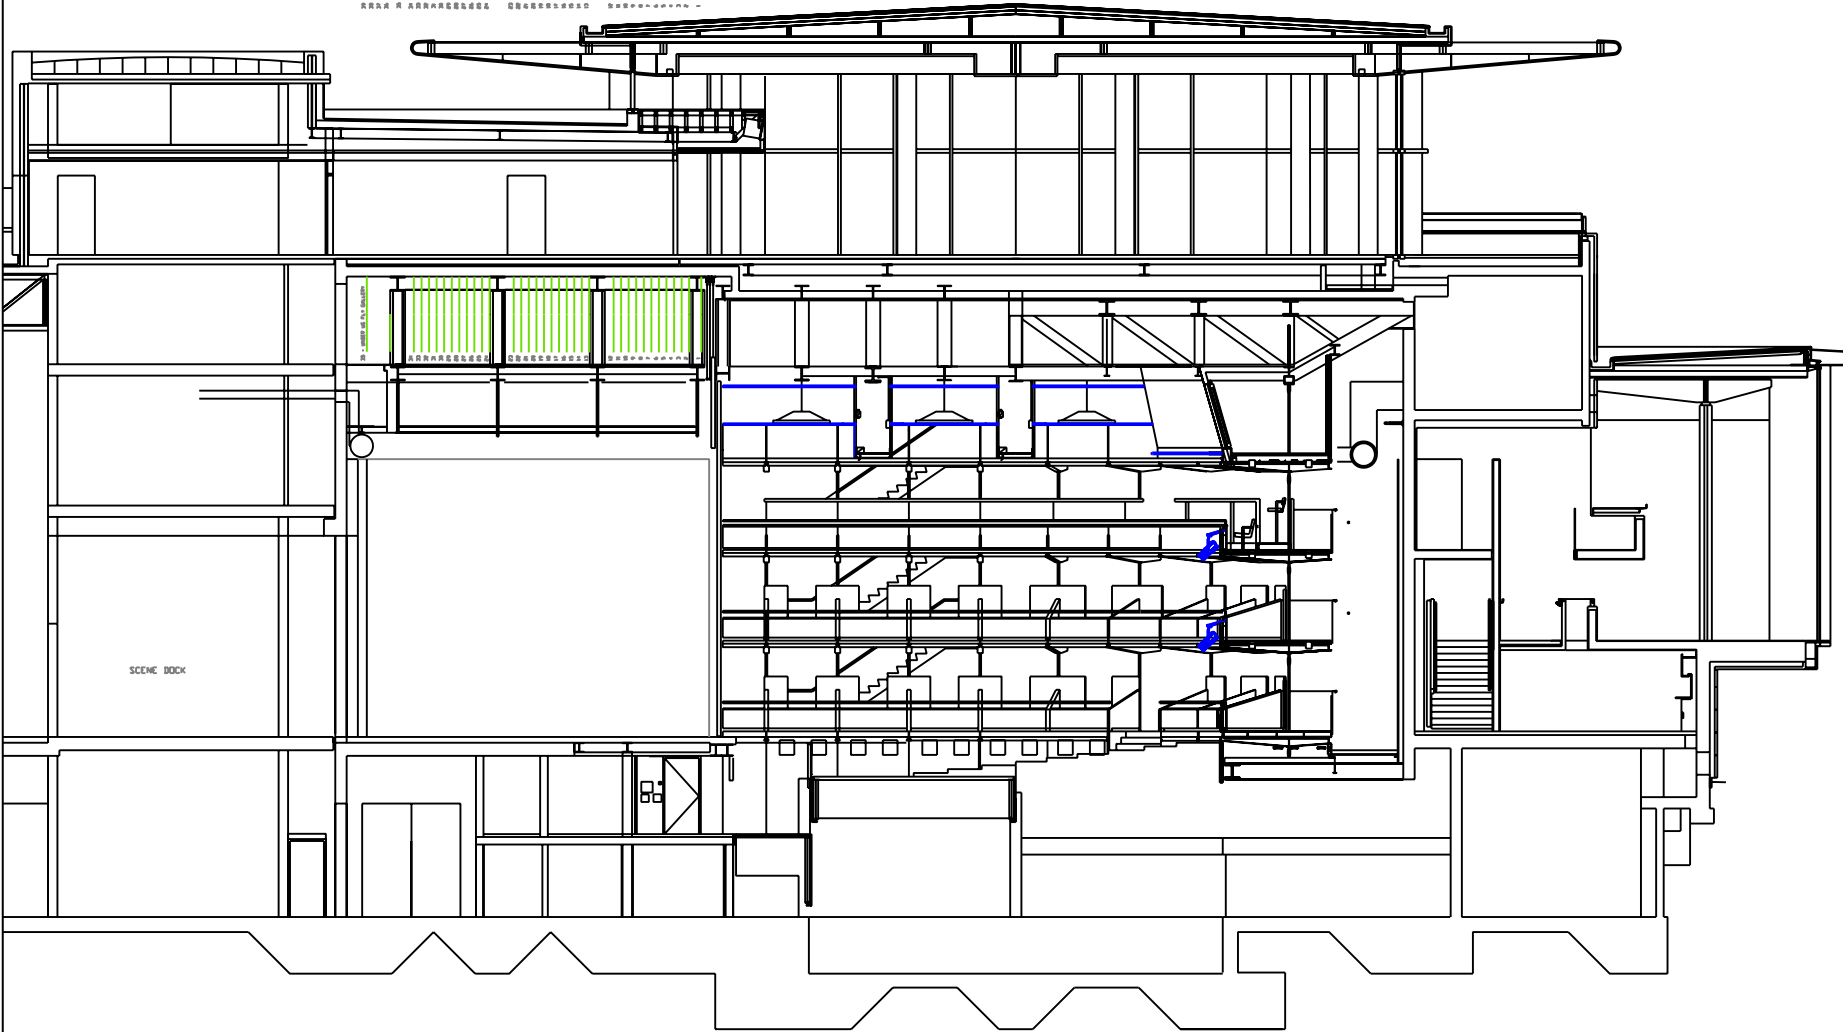




CLIENT _____
 PRODUCTION _____
 DIRECTED BY _____
 DESIGNED BY _____
 LIGHTING BY _____
 VENUES QUAYS THEATRE, THE LOWRY
 DETAIL _____
 SCALE 1:200 | DATE _____
 DRAWING No. _____
 DRAWN BY _____

THIS DRAWING IS BASED ON INFORMATION SUPPLIED BY THE CLIENT. THEREFORE MODELBOX EXCLUDES ALL LIABILITY WHETHER IN CONTRACT TORT OR OTHERWISE FOR ANY ERROR IN THE DRAWING OR LOSS SUFFERED AS A RESULT OF INACCURACY.